

LO PEQUEN 502
CONCEPCION CHILE.
56-412210261
INFO@PEZO.CL
WWW.PEZO.CL

PEZO VON ELLRICHSHAUSEN ARCHITECTS

PROJECT: "I WAS THERE"
CHILEAN EXHIBITION DATE: JUNE 9, 2008

LOCATION: 11 MOSTRA INTERNAZIONALE DI
ARCHITETTURA_VENICE


ARCHITECTS: MAURICIO PEZO
SOFIA VON ELLRICHSHAUSEN

COMMISSIONER: DIRAC, CHILE

CONTENT: GENERAL PLAN SCALE: 1:100

PLATE:

001

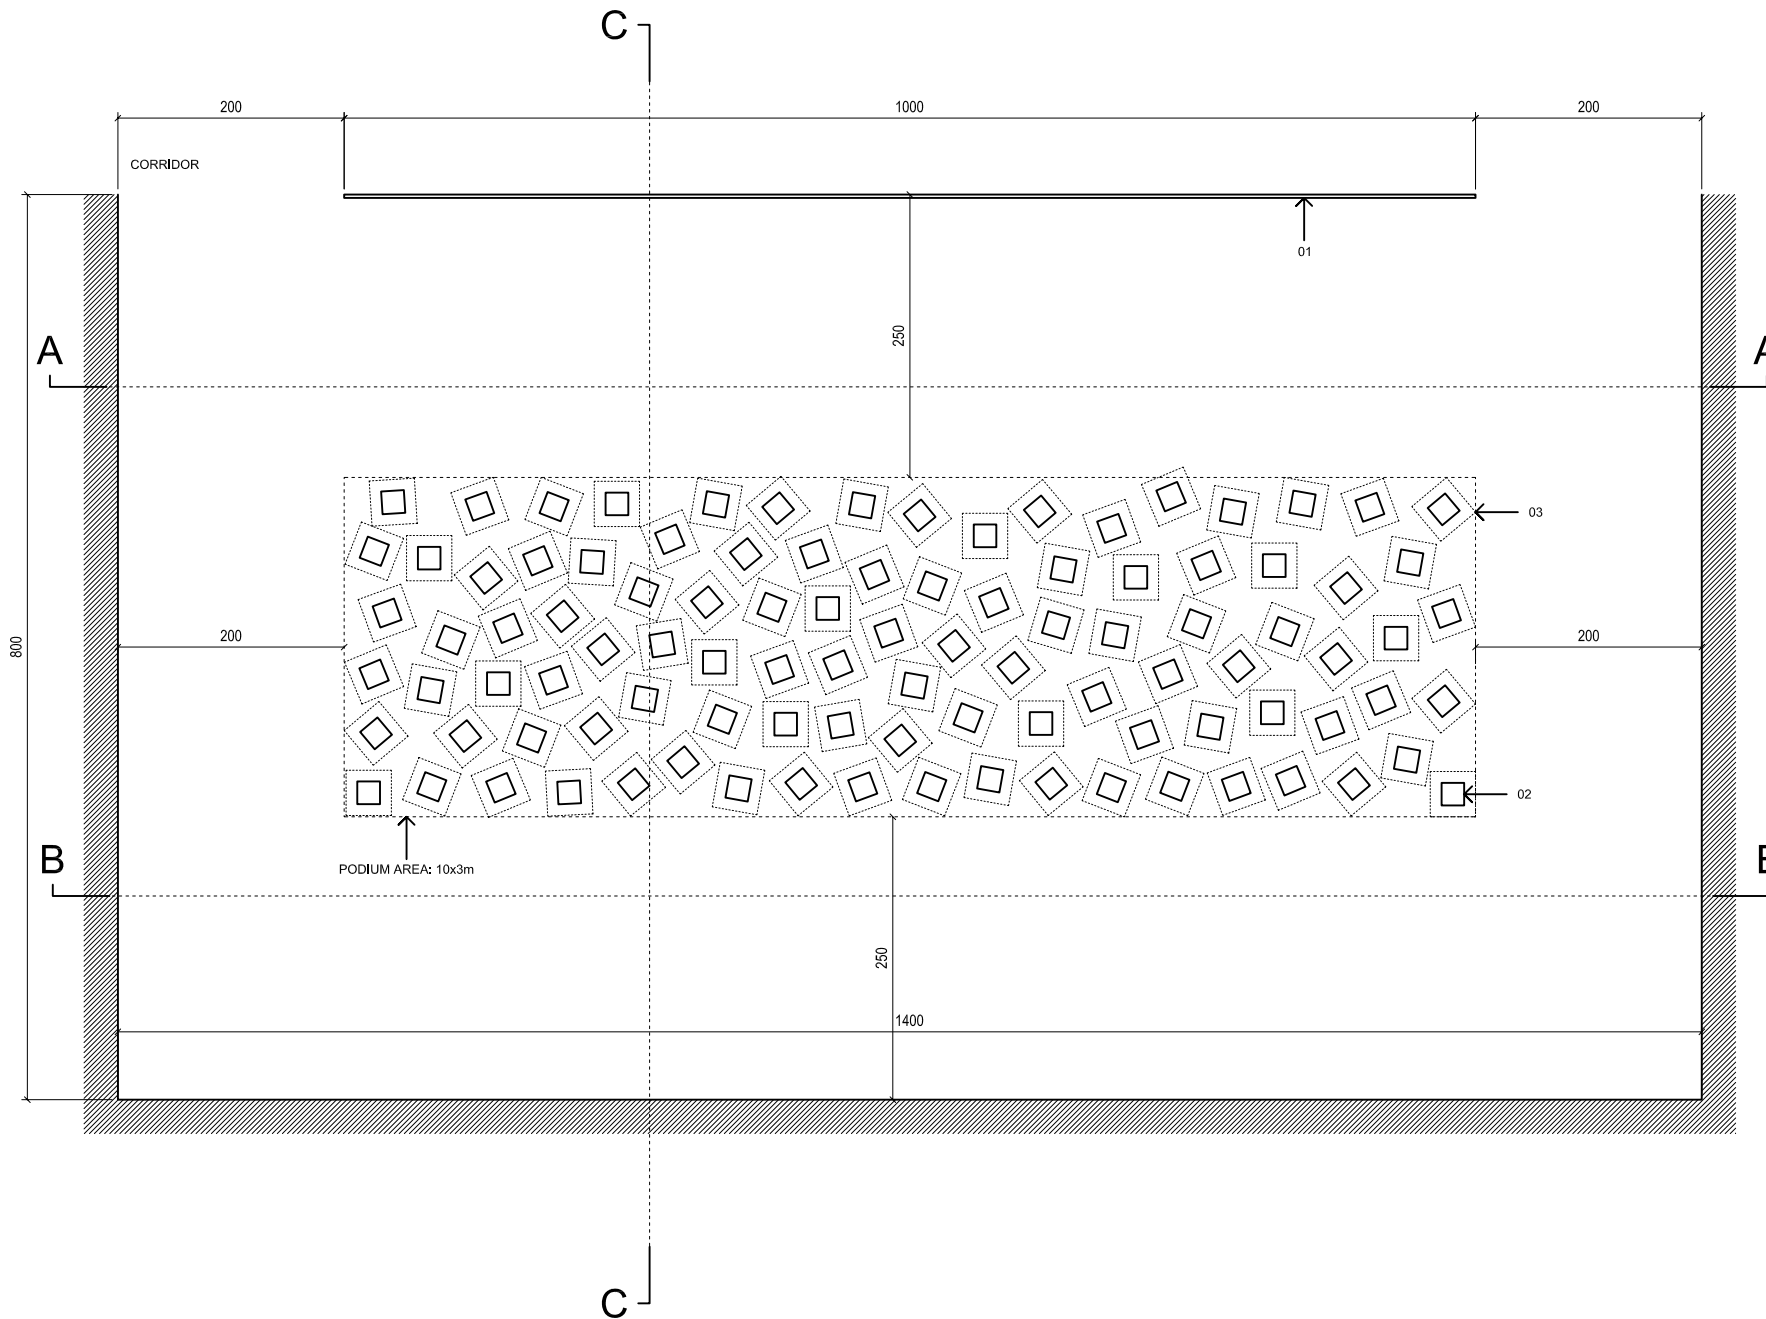

- 01 ← PLASTIC PANEL 10x3m WITH IMAGES
- 02 ← WOODEN PODIUM 20x20cm, h = 150 cm
- 03 ← PROJECTION OF PODIUM BASE, 40x40cm
- 04 ← CABEL TO HANG PANEL
- 05 ← ELECTRICITY RAIL
- 06 ← HALOGEN LAMPS
- 07 ← EXISTING BEAMS

LO PEQUEN 502
CONCEPCION, CHILE.
56-412210361
INFO@PEZO.CL
WWW.PEZO.CL

PEZO VON ELLRICHSHAUSEN ARCHITECTS

PROJECT: "I WAS THERE"
CHILEAN EXHIBITION DATE: JUNE 9, 2008



LOCATION: 11 MOSTRA INTERNAZIONALE DI
ARCHITETTURA_VENICE

ARCHITECTOS: MAURICIO PEZO
SOFIA VON ELLRICHSHAUSEN

COMMISSIONER: DIRAC, CHILE

CONTENT: INSTALLATION PLAN SCALE: 1:50

PLATE: 002

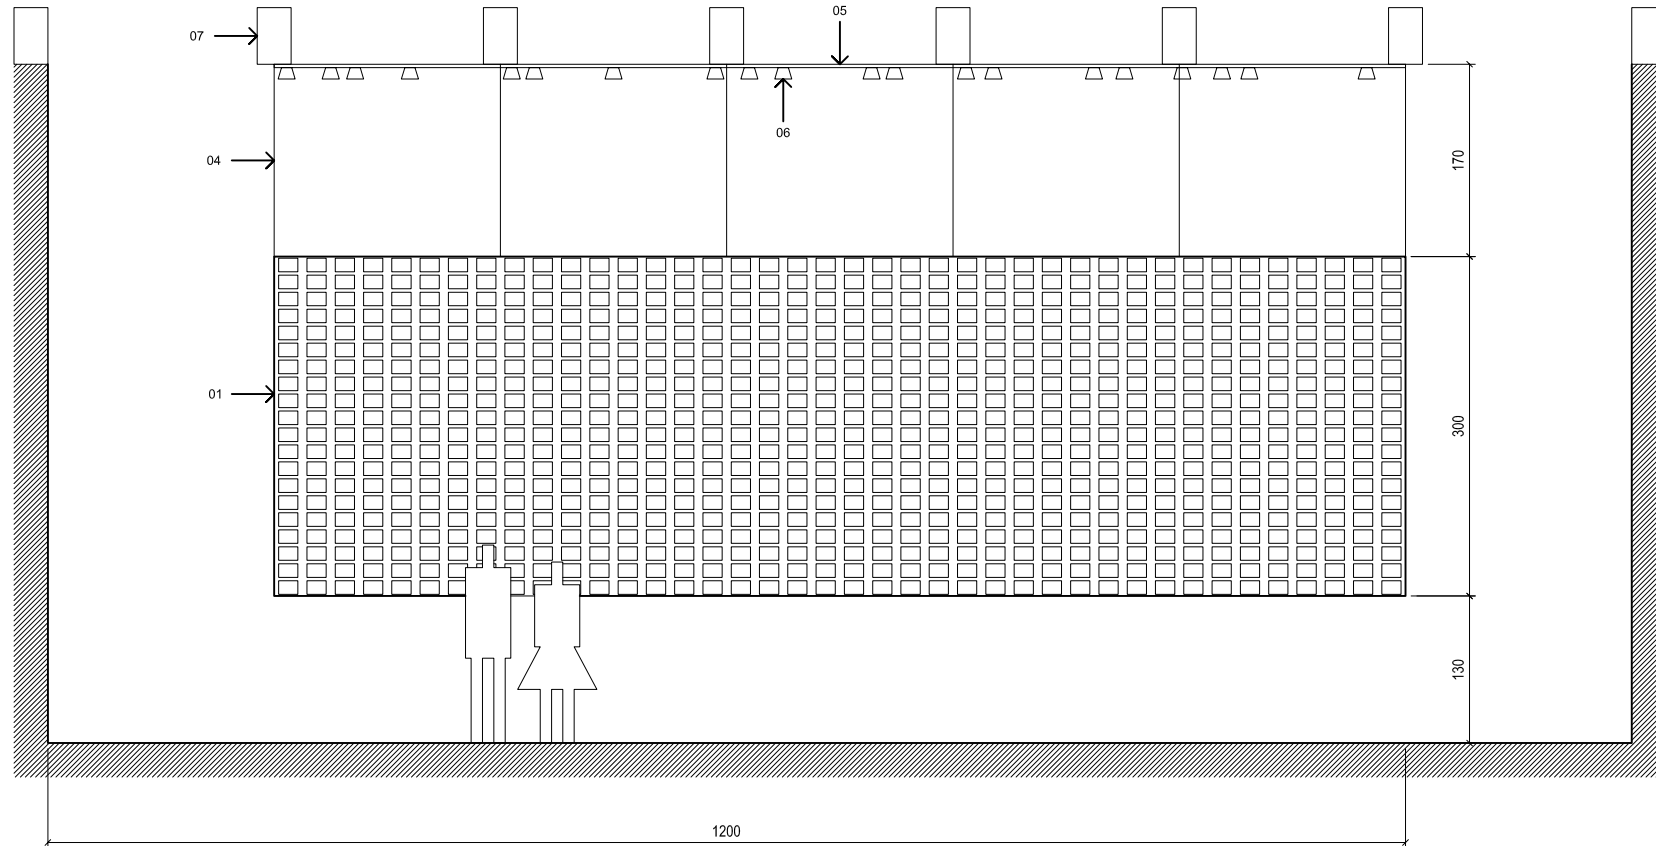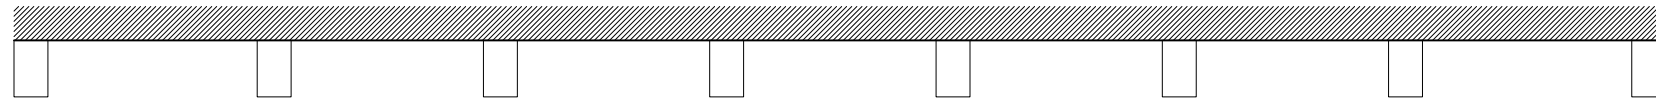

- 01 ← PLASTIC PANEL 10x3m WITH IMAGES
- 02 ← WOODEN PODIUM 20x20cm, h = 150 cm
- 03 ← PROJECTION OF PODIUM BASE, 40x40cm
- 04 ← CABEL TO HANG PANEL
- 05 ← ELECTRICITY RAIL
- 06 ← HALOGEN LAMPS
- 07 ← EXISTING BEAMS

LO PEQUEN 502
CONCEPCION, CHILE.
56-514210361
INFO@PEZO.CL
WWW.PEZO.CL

PEZO VON ELLRICHSHAUSEN ARCHITECS

PROJECT: "I WAS THERE"
CHILEAN EXHIBITION DATE: JUNE 9, 2008


LOCATION: 11 MOSTRA INTERNAZIONALE DI
ARCHITETTURA_VENICE

ARCHITECTS: MAURICIO PEZO
SOFIA VON ELLRICHSHAUSEN


COMMISSIONER: DIRAC, CHILE

CONTENT: AA SECTION SCALE: 1:50

PLATE:

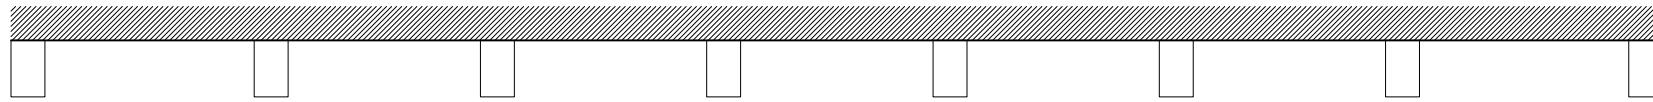

- 01 ← PLASTIC PANEL 10x3m WITH IMAGES
- 02 ← WOODEN PODIUM 20x20cm, h = 150 cm
- 03 ← PROJECTION OF PODIUM BASE, 40x40cm
- 04 ← CABEL TO HANG PANEL
- 05 ← ELECTRICITY RAIL
- 06 ← HALOGEN LAMPS
- 07 ← EXISTING BEAMS

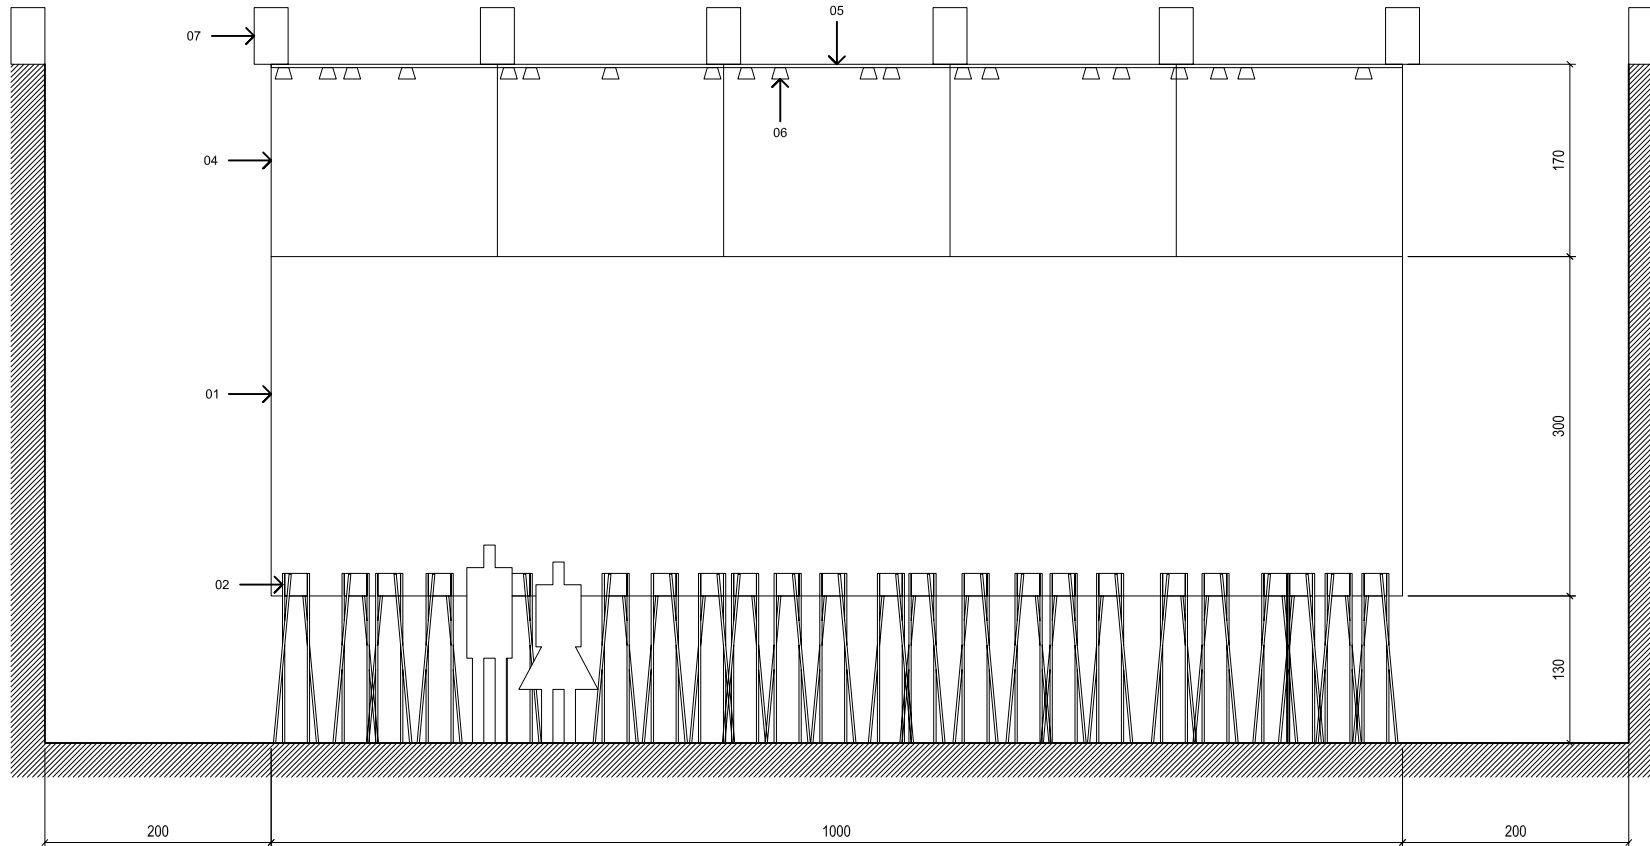

LO PEQUEN 502
 CONCEPCION, CHILE.
 56-1-4210361
 INFO@PEZO.CL
 WWW.PEZO.CL

PEZO VON ELLRICHSHAUSEN ARCHITECTS

PROJECT: "I WAS THERE"
 CHILEAN EXHIBITION DATE: JUNE 9, 2008


LOCATION: 11 MOSTRA INTERNAZIONALE DI
 ARCHITETTURA_VENICE

ARCHITECTS: MAURICIO PEZO
 SOFIA VON ELLRICHSHAUSEN

COMMISSIONER: DIRAC, CHILE

CONTENT: BB SECTION SCALE: 1:50

PLATE:

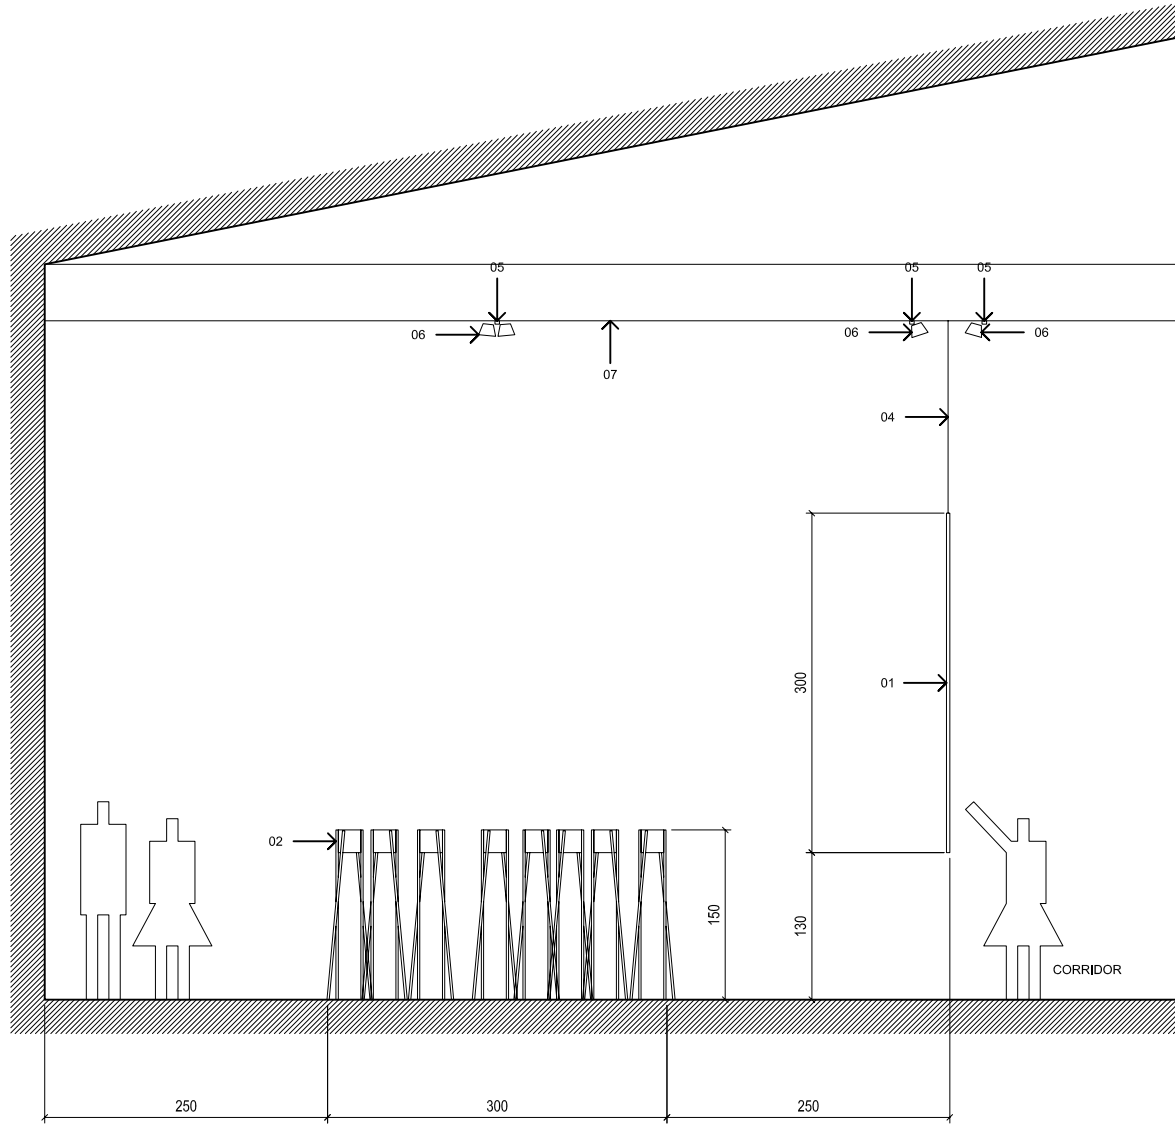

- 01 ← PLASTIC PANEL 10x3m WITH IMAGES
- 02 ← WOODEN PODIUM 20x20cm, h=150 cm
- 03 ← PROJECTION OF PODIUM BASE, 40x40cm
- 04 ← CABEL TO HANG PANEL
- 05 ← ELECTRICITY RAIL
- 06 ← HALOGEN LAMPS
- 07 ← EXISTING BEAMS

LO PEQUEN 502
CONCEPCION, CHILE.
96-1-12210261
INFO@PEZO.CL
WWW.PEZO.CL

PEZO VON ELLRICHSHAUSEN ARCHITECTS

PROJECT: "I WAS THERE"
CHILEAN EXHIBITION DATE: JUNE 9, 2008


LOCATION: 11 MOSTRA INTERNAZIONALE DI
ARCHITETTURA_VENICE

ARCHITECTS: MAURICIO PEZO
SOFIA VON ELLRICHSHAUSEN

COMMISSIONER: DIRAC, CHILE

CONTENT: CC SECTION SCALE: 1:50

PLATE: 005

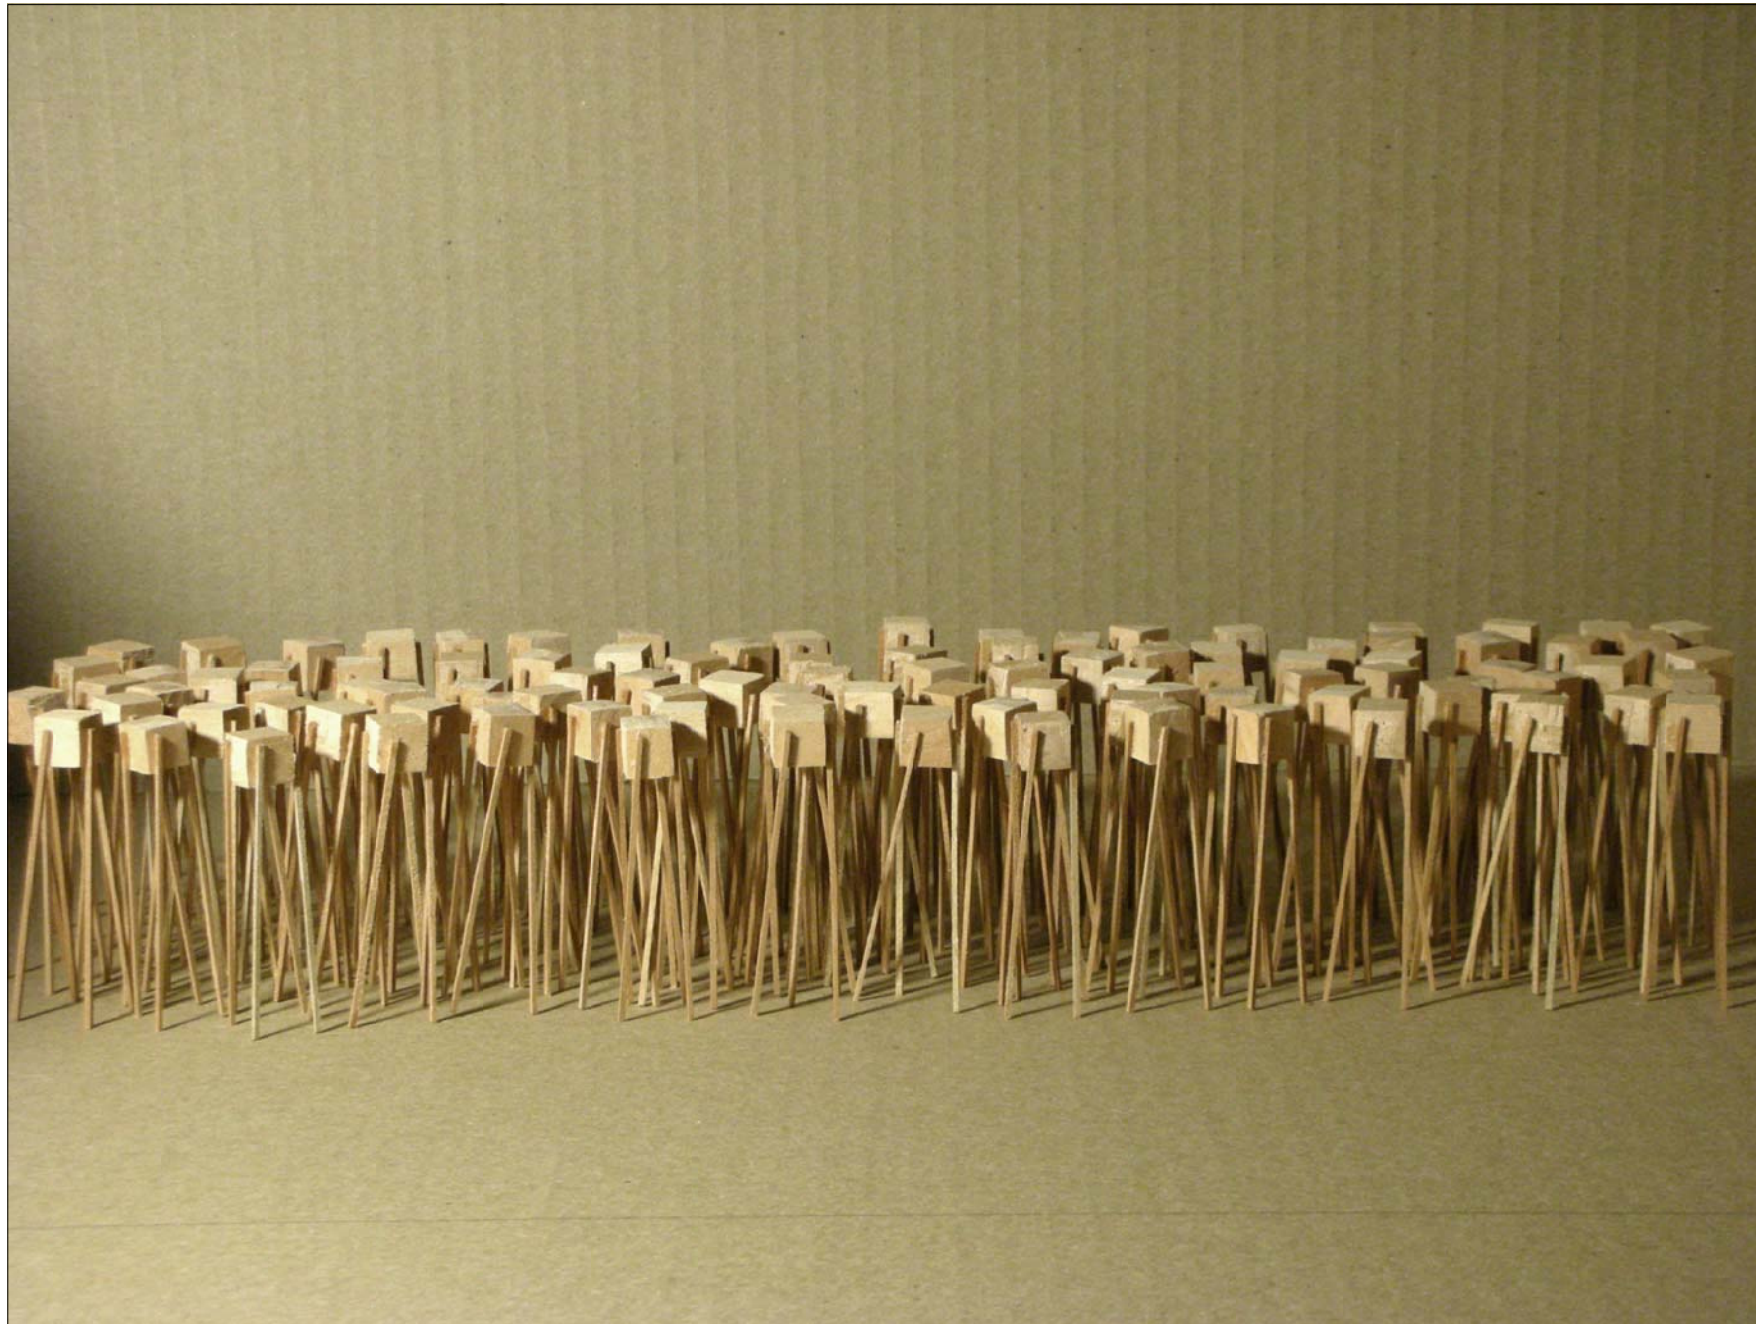

PEZO VON ELLRICHSHAUSEN ARCHITECTS

LO PEQUEN 502
CONCEPCION CHILE
56-412210381
INFO@PEZO.CL
WWW.PEZO.CL

PROJECT: "I WAS THERE"
CHILEAN EXHIBITION

DATE: JUNE 9, 2008

LOCATION: 11 MOSTRA INTERNAZIONALE DI
ARCHITETTURA_VENICE


ARCHITECTS: MAURICIO PEZO
SOFIA VON ELLRICHSHAUSEN

COMMISSIONER: DIRAC, CHILE

CONTENT: SCALE MODEL VIEWS

SCALE: -

PLATE: 006

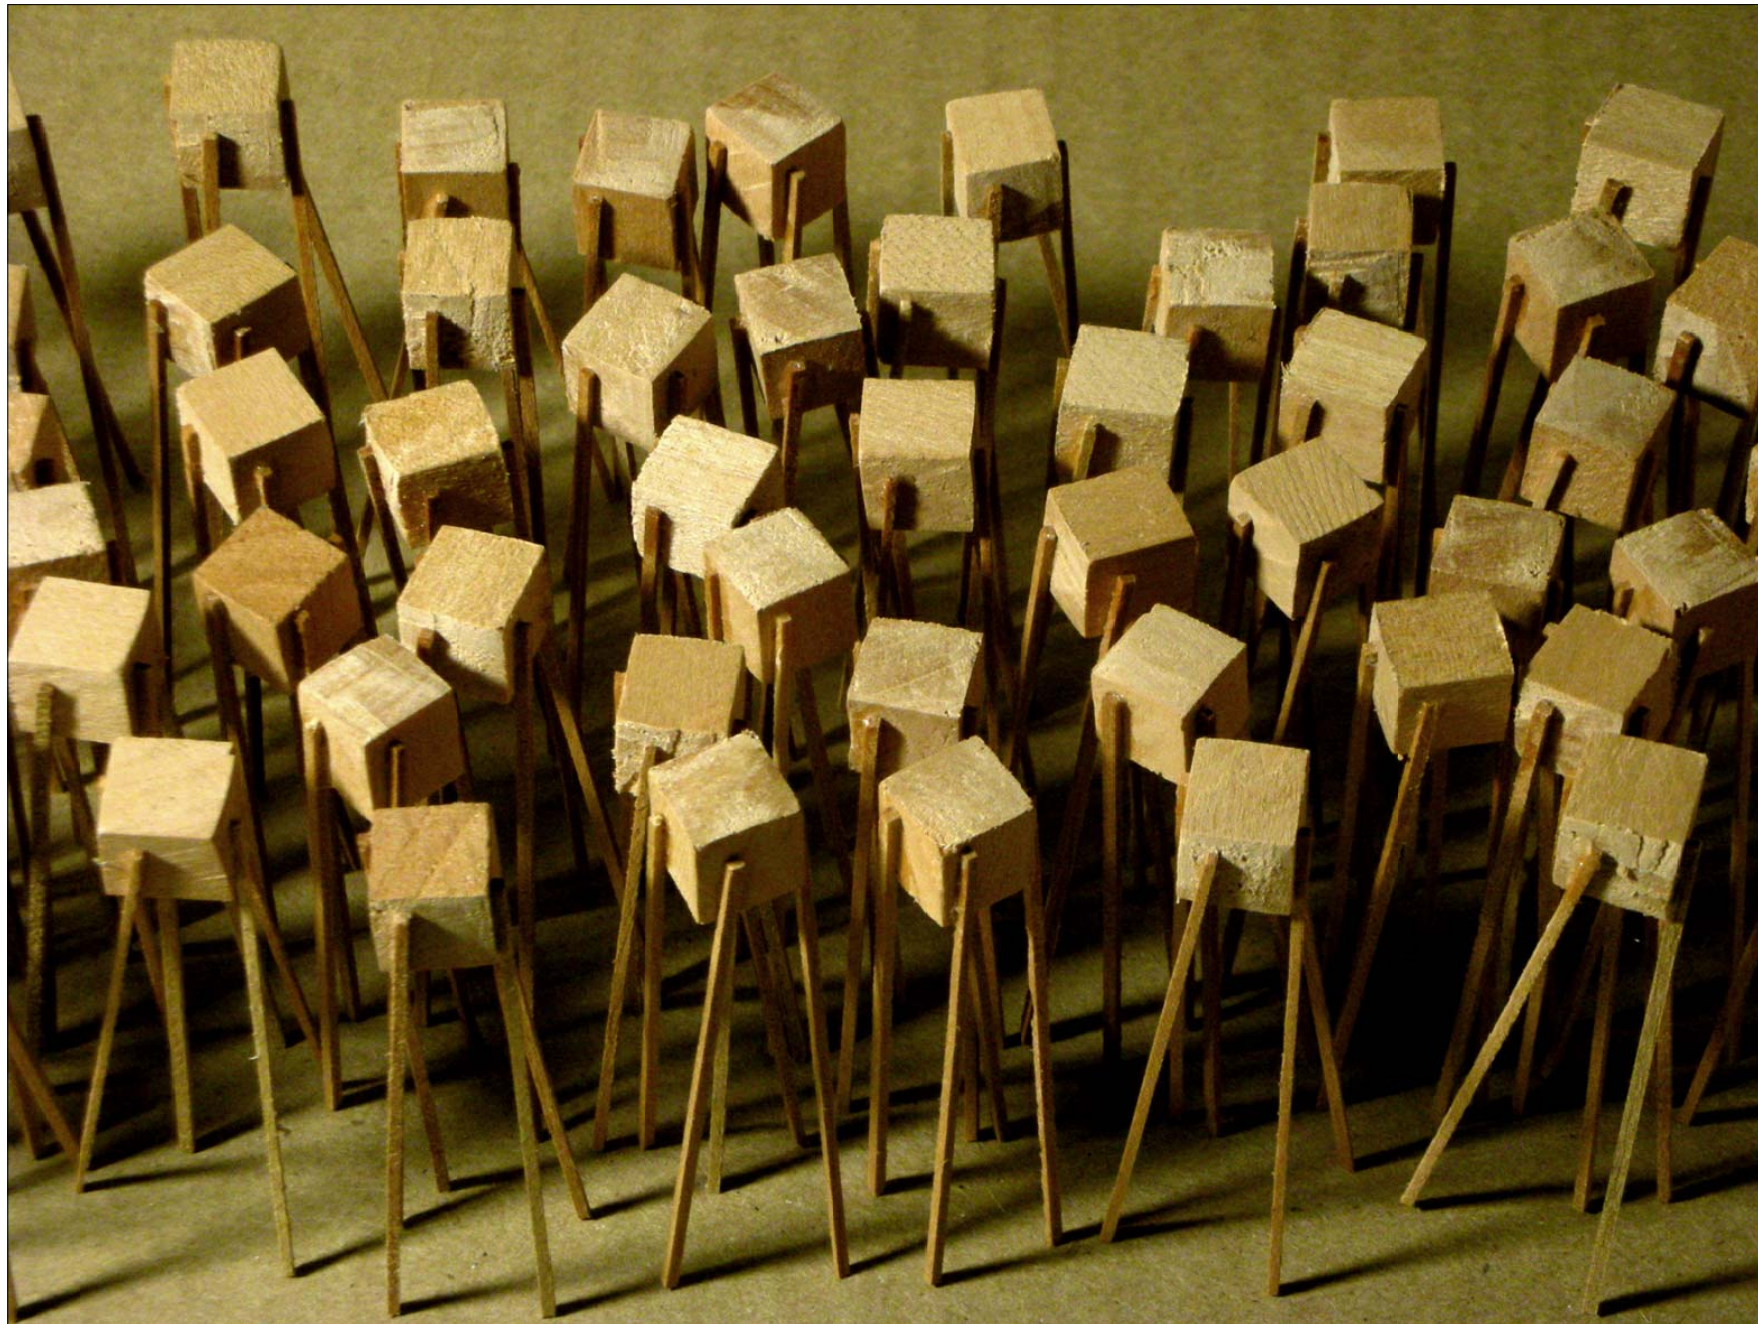

LO PEQUEN 502
CONCEPCION CHILE.
56-412210381
INFO@PEZO.CL
WWW.PEZO.CL

PEZO VON ELLRICHSHAUSEN ARCHITECTS

PROJECT: "I WAS THERE"
CHILEAN EXHIBITION DATE: JUNE 9, 2008

LOCATION: 11 MOSTRA INTERNAZIONALE DI
ARCHITETTURA_VENICE

ARCHITECTS: MAURICIO PEZO
SOFIA VON ELLRICHSHAUSEN

COMMISSIONER: DIRAC, CHILE

CONTENT: SCALE MODEL VIEWS

SCALE: -

PLATE:

007